


Pembrokeshire County Council  
 Cyngor Sir Penfro  
 WILL BRAMBLE CBE  
 Chief Executive / Prif Weithwr  
 DARREN THOMAS  
 Head of Infrastructure  
 Pembrokeshire County Council,  
 County Hall, HAVERFORDWEST,  
 Pembrokeshire, SA61 1TP  
 Cyngor Sir Penfro,  
 Neuadd y Sir, HWILFORDD,  
 Sir Benfro, SA61 1TP


**PROPOSED DISABLED  
 RESIDENTS BAY**

**BARN STREET, HAVERFORDWEST**

© Crown copyright. All rights reserved  
 Pembrokeshire County Council  
 Licence No. 100023344 2024

SCALE	1 : 500
DATE	01/07/2024
DRAWING No.	BARN ST Hwest.pdf
DRAWN BY	CW

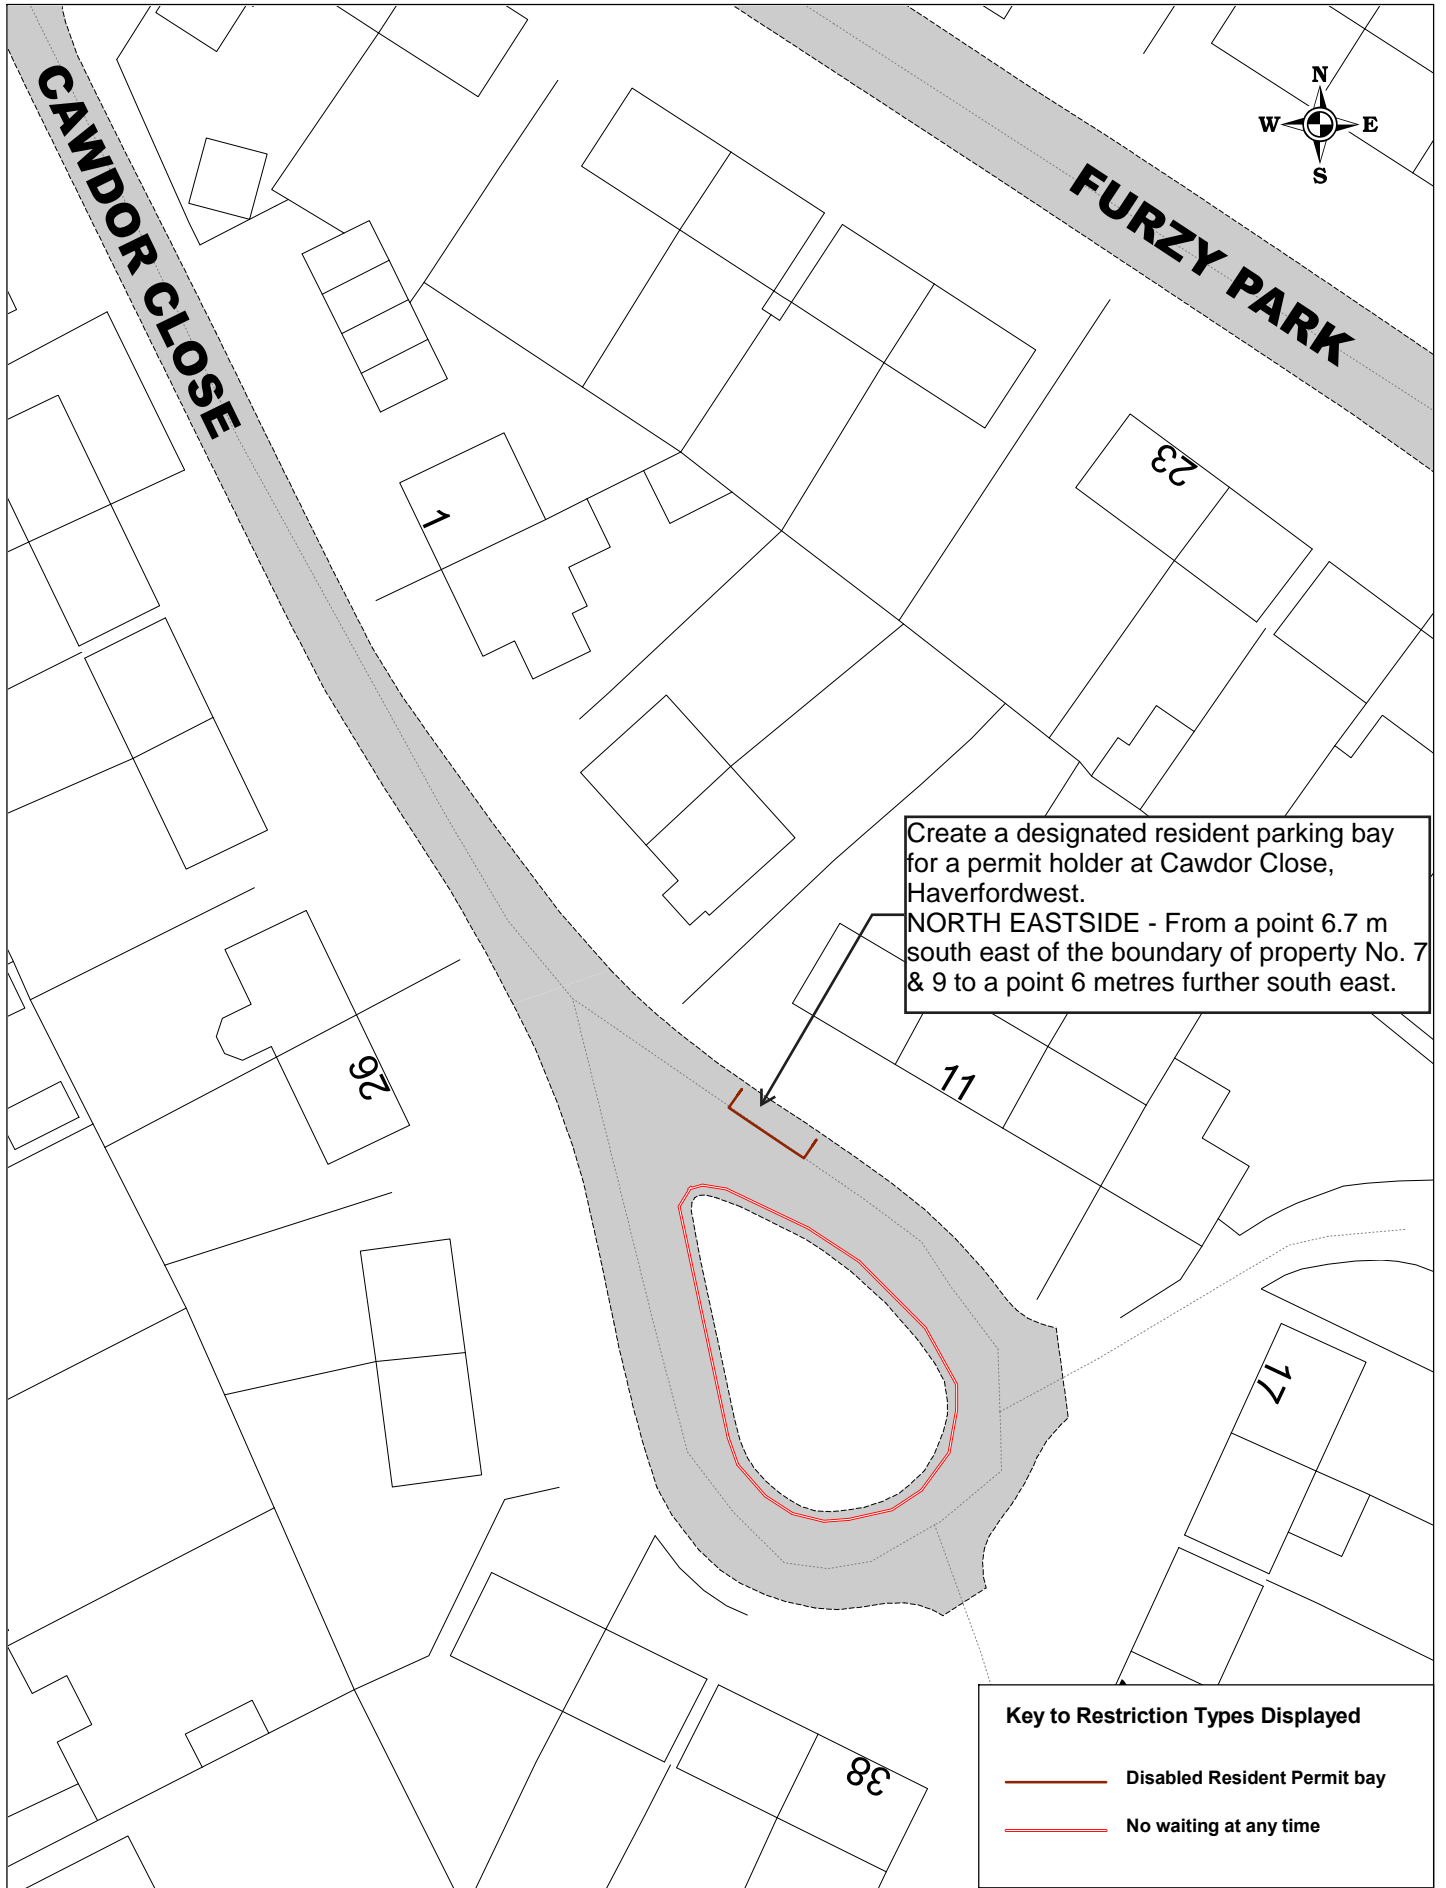

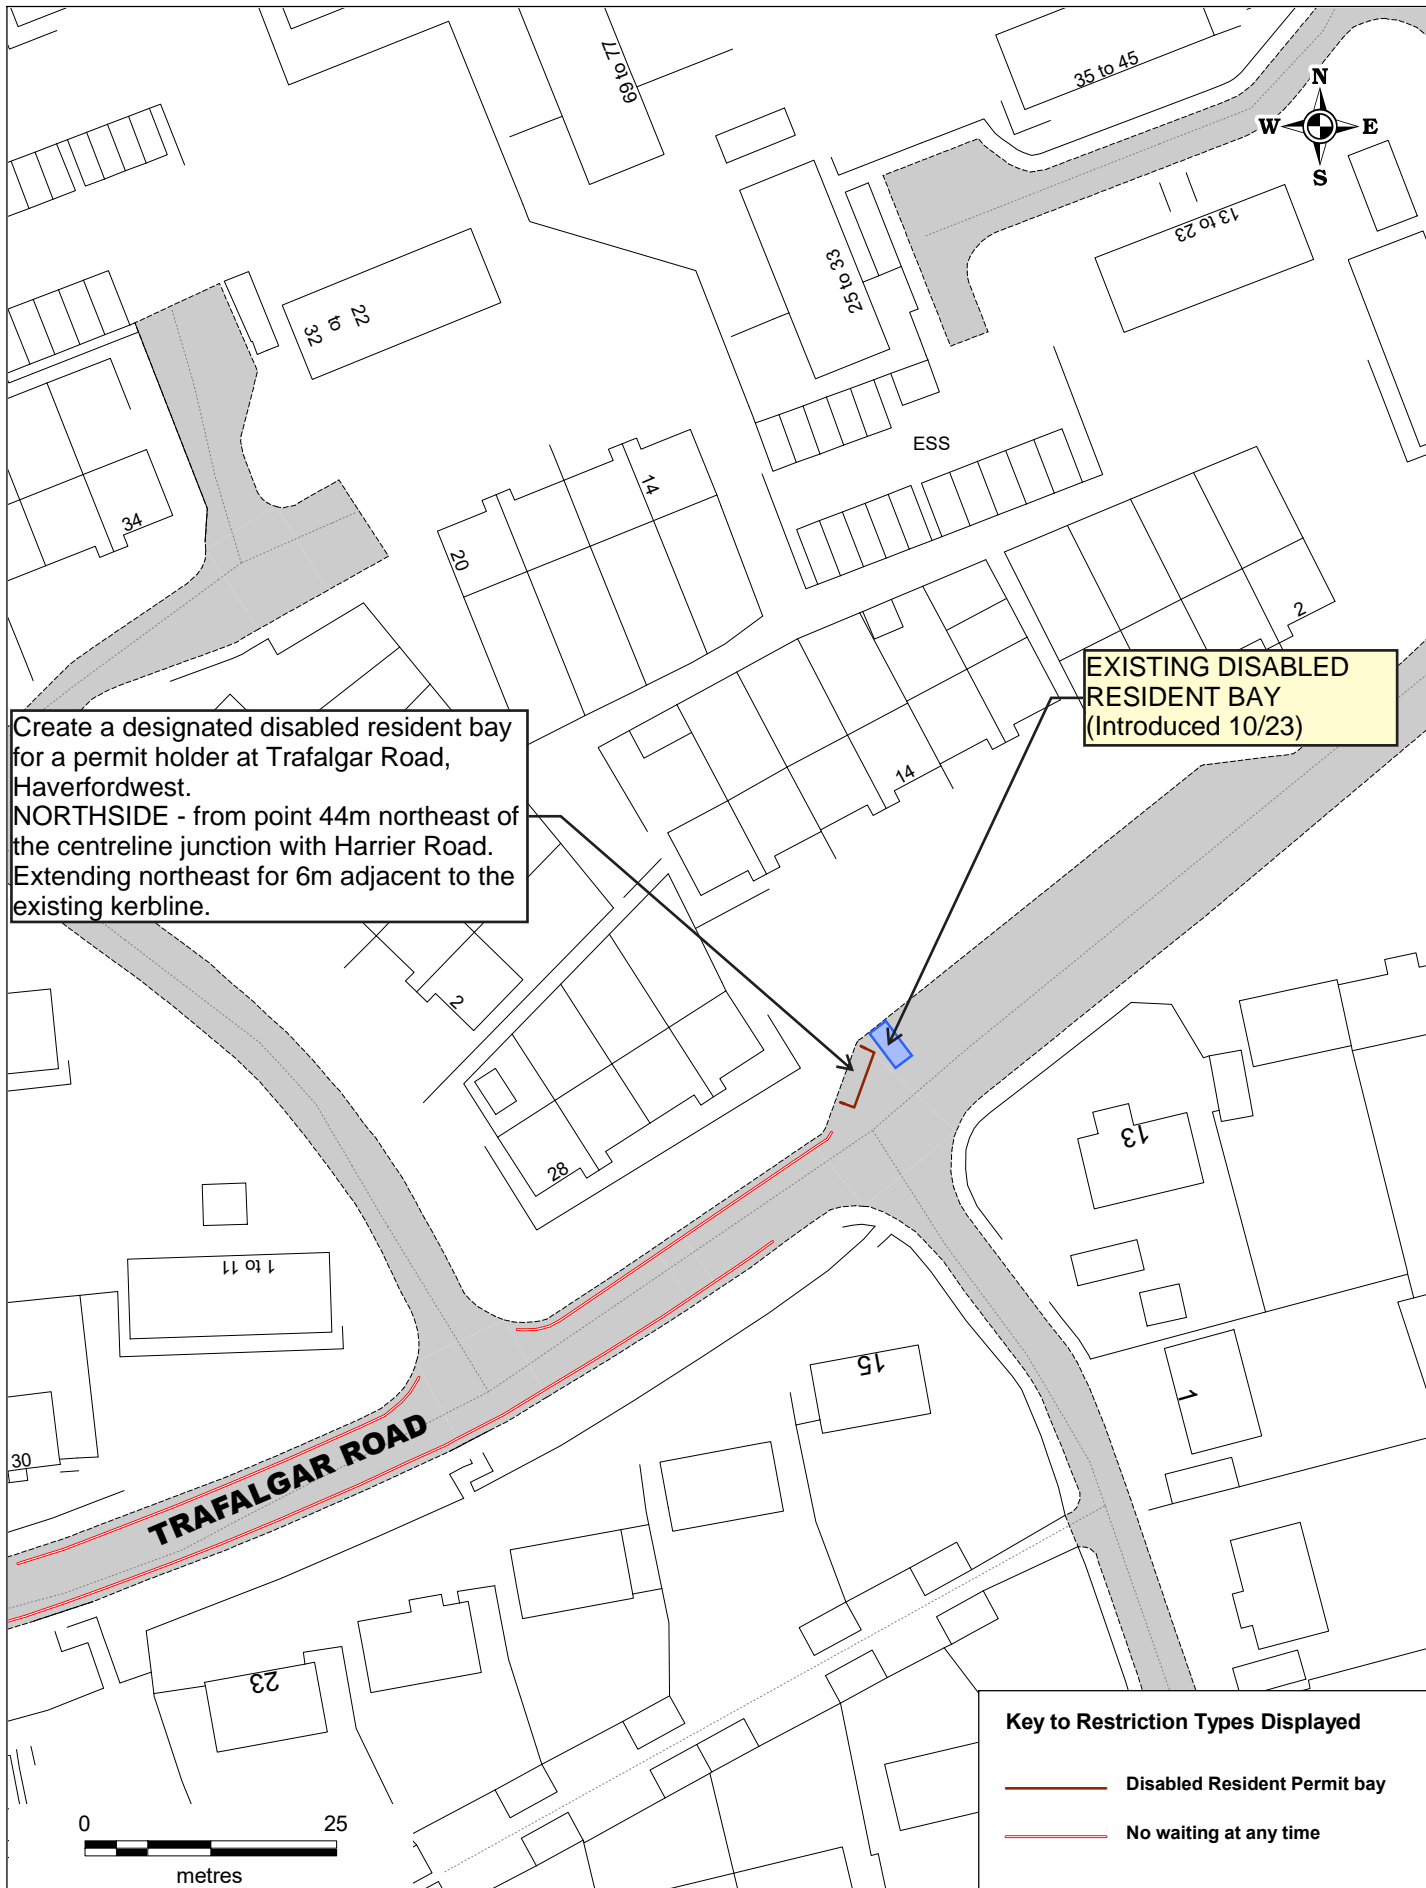


Create a designated disabled resident bay for a permit holder at Trafalgar Road, Haverfordwest. **NORTHSIDE** - from point 44m northeast of the centreline junction with Harrier Road. Extending northeast for 6m adjacent to the existing kerbline.

**EXISTING DISABLED RESIDENT BAY (Introduced 10/23)**

**Key to Restriction Types Displayed**

- Disabled Resident Permit bay
- No waiting at any time

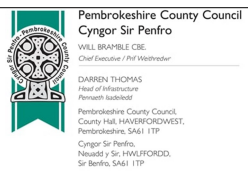


Pembrokeshire County Council  
 Cyngor Sir Penfro  
 WILL BRAMBLE CBE  
 Chief Executive / Prif Weithredwr  
 DARREN THOMAS  
 Head of Infrastructure  
 Penwith Isafddor  
 Pembrokeshire County Council,  
 County Hall, HAVERFORDWEST,  
 Pembrokeshire, SA61 1TP  
 Cyngor Sir Penfro,  
 Neuadd y Sir, HAVERFORDD,  
 Sir Benfro, SA61 1TP

**PROPOSED DISABLED RESIDENT BAY TRAFALGAR ROAD HAVERFORDWEST**

© Crown copyright. All rights reserved  
 Pembrokeshire County Council  
 Licence No. 100023344 2024

SCALE	1 : 750
DATE	03/07/2024
DRAWING No.	Trafalgar Road HW.Pdf
DRAWN BY	CW

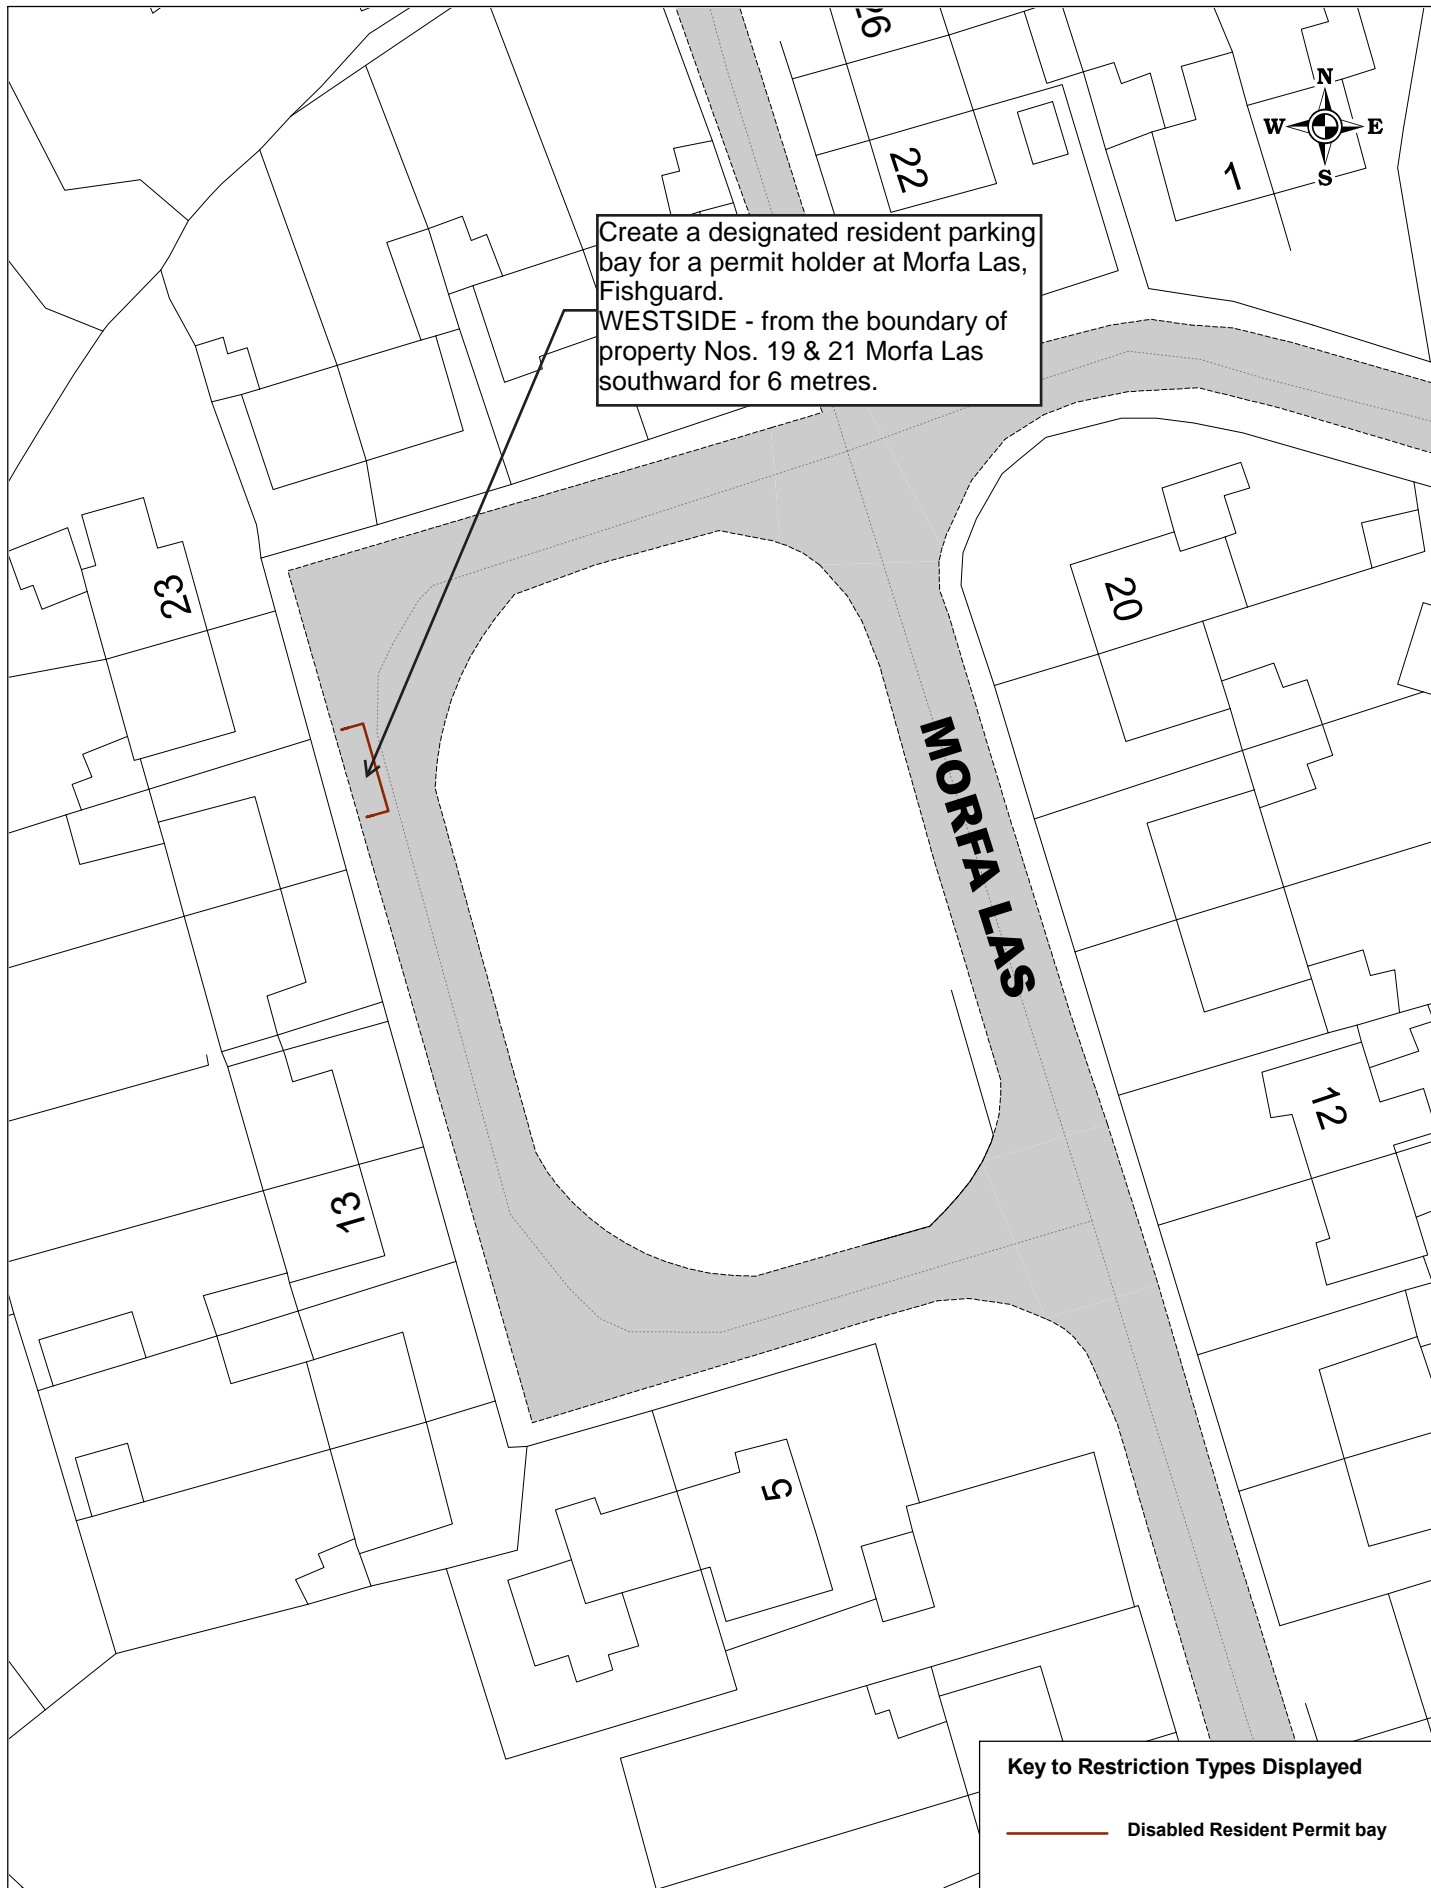



Create a designated resident parking bay for a permit holder at Morfa Las, Fishguard.  
 WESTSIDE - from the boundary of property Nos. 19 & 21 Morfa Las southward for 6 metres.

**Key to Restriction Types Displayed**

— Disabled Resident Permit bay

SCALE	1 : 500
DATE	02/07/2024
DRAWING No.	A4 Morfa Las.pdf
DRAWN BY	CW

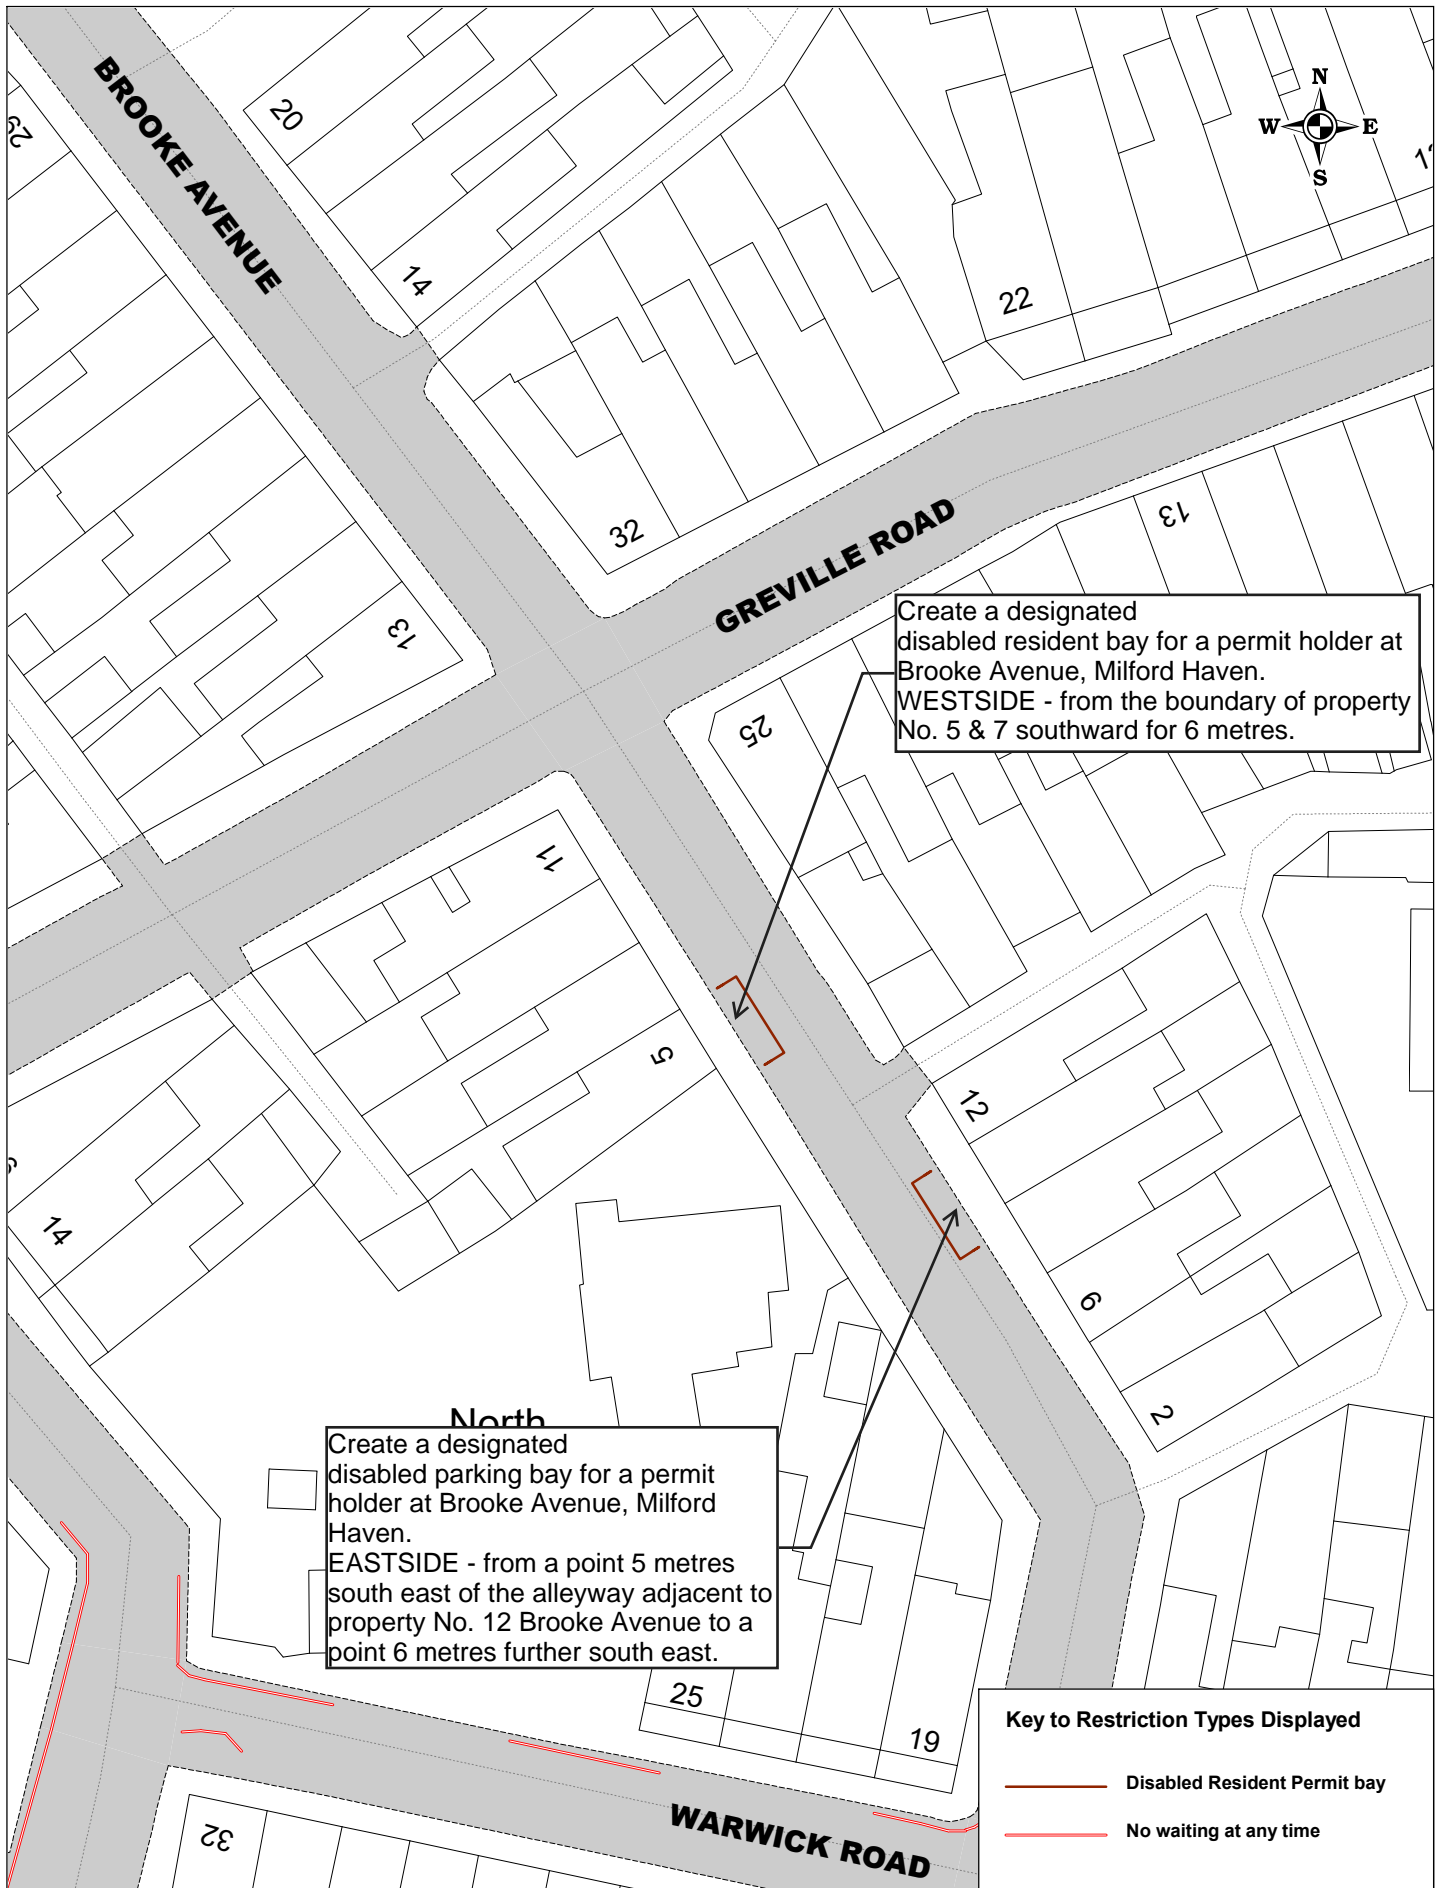

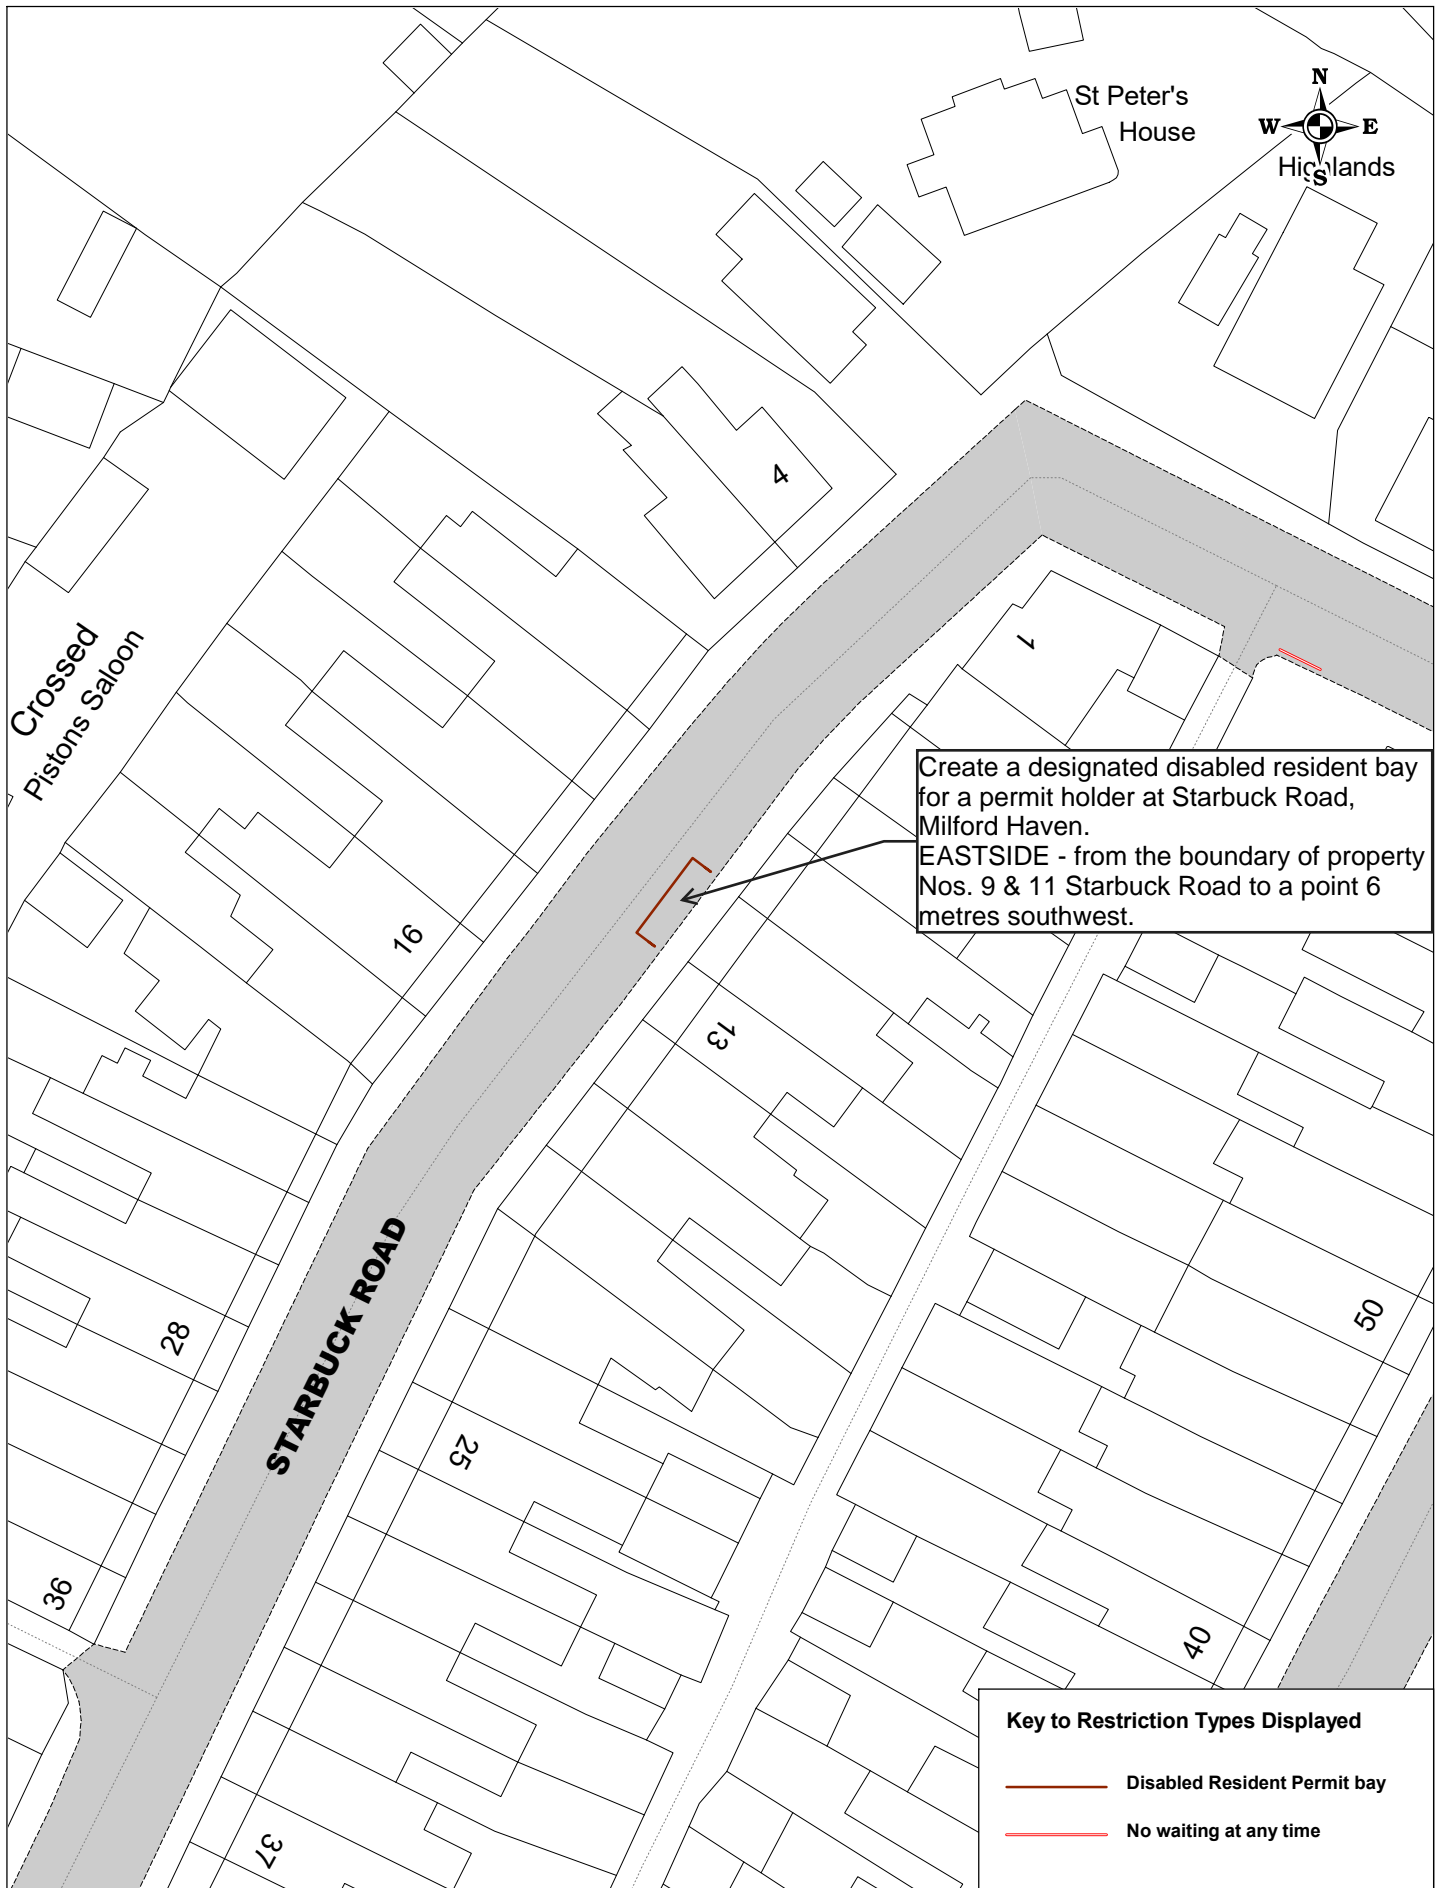


Create a designated disabled resident bay for a permit holder at Starbuck Road, Milford Haven.  
 EASTSIDE - from the boundary of property Nos. 9 & 11 Starbuck Road to a point 6 metres southwest.

**Key to Restriction Types Displayed**

- Disabled Resident Permit bay
- No waiting at any time

SCALE	1 : 500
DATE	01/07/2024
DRAWING No.	STARBUCK RD MH.PDF
DRAWN BY	CW

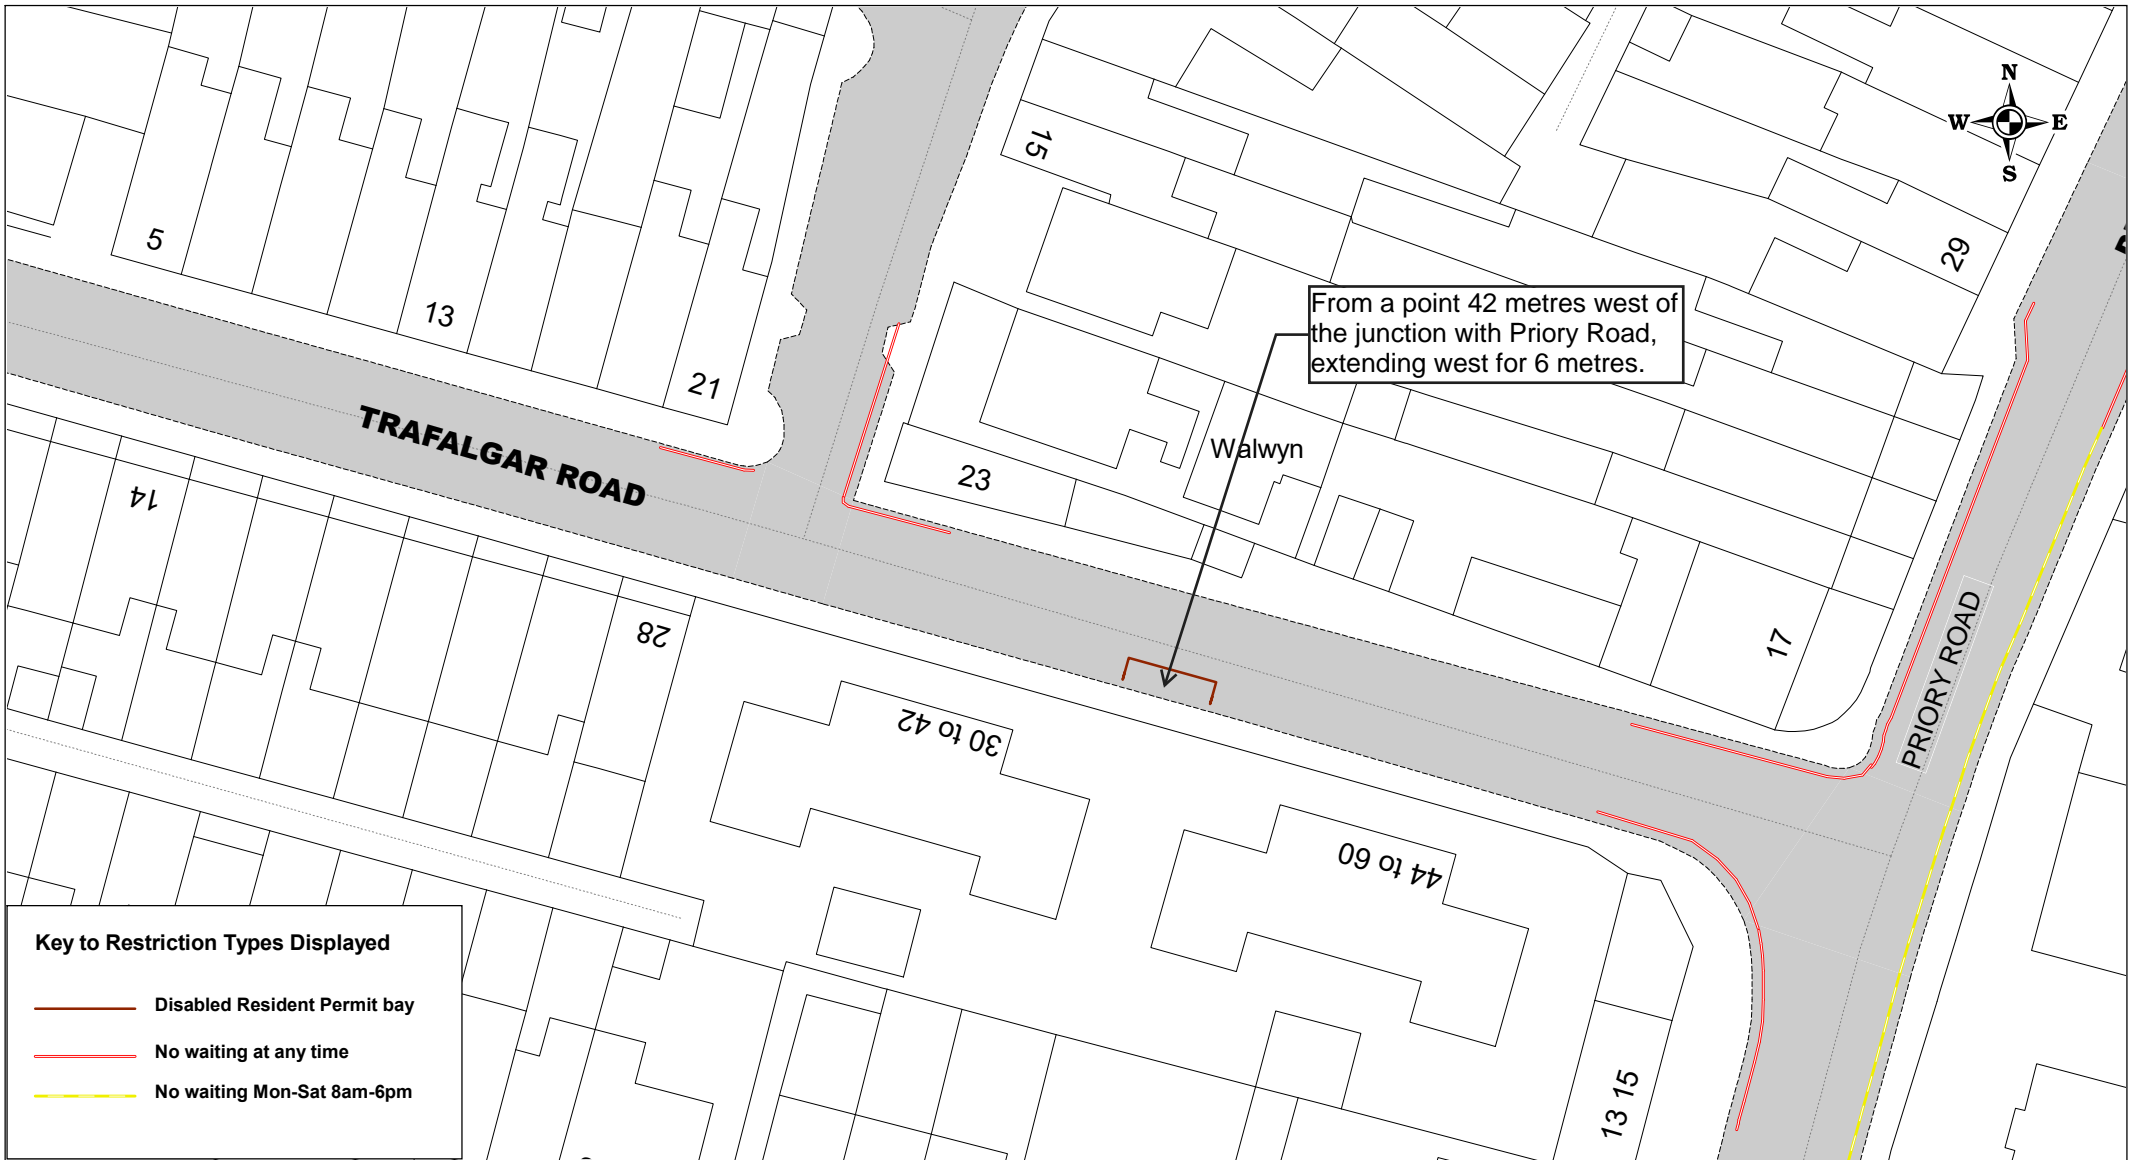

**Key to Restriction Types Displayed**

- Disabled Resident Permit bay
- No waiting at any time
- No waiting Mon-Sat 8am-6pm



Pembrokeshire County Council  
 Cyngor Sir Penfro  
 WILL BRAMBLE CBE  
 Chief Executive / Prif Weithredwr

---

DARREN THOMAS  
 Head of Infrastructure  
 Pennaeth Iadoledd

Pembrokeshire County Council,  
 County Hall, HAVERFORDWEST,  
 Pembrokeshire, SA61 1TP  
 Cyngor Sir Penfro,  
 Neuadd y Sir, HWYLFORDD,  
 Sir Benfro, SA61 1TP

**PROPOSED DISABLED RESIDENTS BAY**  
**TRAFALGAR ROAD, MILFORD HAVEN**

© Crown copyright. All rights reserved  
 Pembrokeshire County Council  
 Licence No. 100023344 2024

SCALE	1 : 500
DATE	01/07/2024
DRAWING No.	A4 TRAFALGAR RD MH.PDF
DRAWN BY	CW





Create a designated disabled resident bay for a permit holder at Eastback, Pembroke NORTHSIDE - from the boundary of property Nos. 11 & Pembroke Antique Centre westward for 6 metres.

**Key to Restriction Types Displayed**

- Disabled Resident Permit bay
- No waiting at any time
- Limited waiting 1 hr no return within 1 hr 8am-6pm



Pembrokeshire County Council  
 Cyngor Sir Penfro  
 WILL BRAMBLE CBE  
 Chief Executive / Prif Weithredwr

DARREN THOMAS  
 Head of Infrastructure  
 Pennaeth Iadoleidwr


Pembrokeshire County Council,  
 County Hall, HAVERFORDWEST,  
 Pembrokeshire, SA61 1TP  
 Cyngor Sir Penfro,  
 Neuadd y Sir, HWYLFORDD,  
 Sir Benfro, SA61 1TP

**PROPOSED DISABLED RESIDENT BAY**

**EASTBACK, PEMBROKE**

© Crown copyright. All rights reserved  
 Pembrokeshire County Council  
 Licence No. 100023344 2024

SCALE	1 : 500
DATE	01/07/2024
DRAWING No.	A4 EASTBACK PEMBRKE.PDF
DRAWN BY	CW

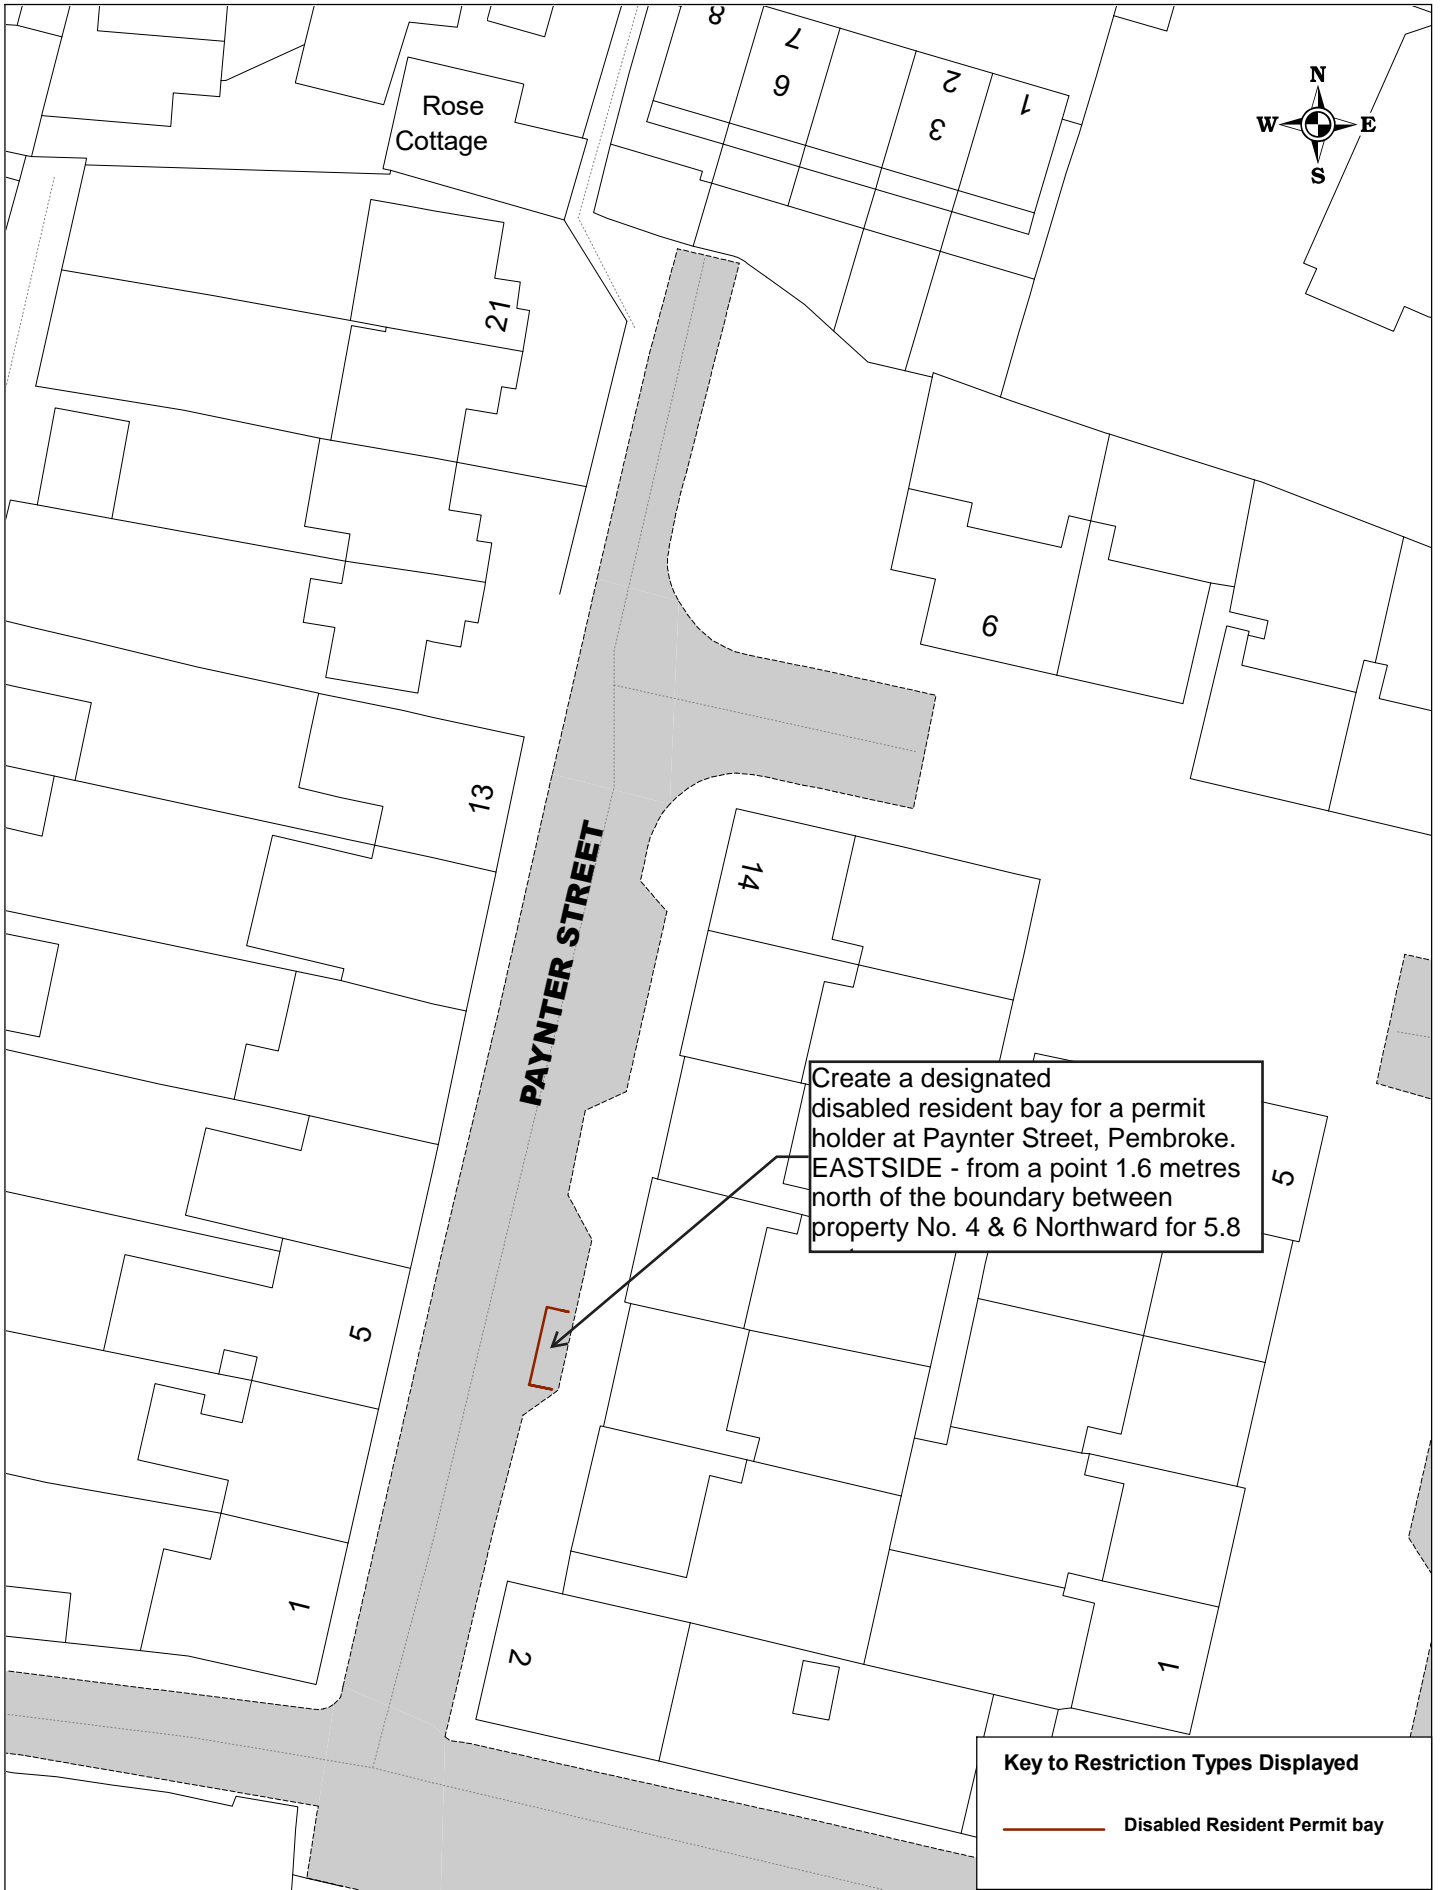

**Key to Restriction Types Displayed**

Disabled Resident Permit bay

SCALE	1 : 500
DATE	01/07/2024
DRAWING No.	A4 PAYNTER ST Pembs.PDF
DRAWN BY	CW