

INSERT G - SCALE 1:200



12

UNCONTROLLED RAISED TABLE CROSSING INSTALLED. EXISTING ACCESS MAINTAIN TO PROPERTY

Area

RAISED TABLE TO BE INSTALLED ON ENTRANCE TO TAN BANK TO CREATE SHARED SPACE ENVIRONMENT

NEW SHARED USE PATH TO BE INSTALLED IN LANDSCAPE AREA.

TAN BANK

BUILDOUT CONSTRUCTED TO PROVIDE DEFLECTION AWAY FROM PARKED VEHICLES.

ON STREET PARKING MAINTAINED AND FORMALISED

FOOTWAY OUTSIDE SCHOOL TO BE WIDENED TO SUP SPECIFICATIONS

PROPOSED ROUTE TO TRAVEL THROUGH EXISTING ALLEY, CYCLISTS DISMOUNT AT THIS LOCATION

FOOTWAY NARROWED. RESIDUAL FOOTWAY GREATER THAN 1.5m

11

SUP UNCONTROLLED CROSSING INSTALLED PROVIDING CONNECTIVITY TO PRIMARY SCHOOL AND WIDER INFRASTRUCTURE IMPROVEMENT

Highbury

Wendover


WALL OF SCHOOL TO BE SET BACK TO IMPROVE VISIBILITY AT JUNCTION

UNCONTROLLED CROSSING TO BE INSTALLED ON PEDESTRIAN DESIRE LINE.

El Sub Sta

TOKES AVENUE

LOCATION PLAN - SCALE 1:10,000

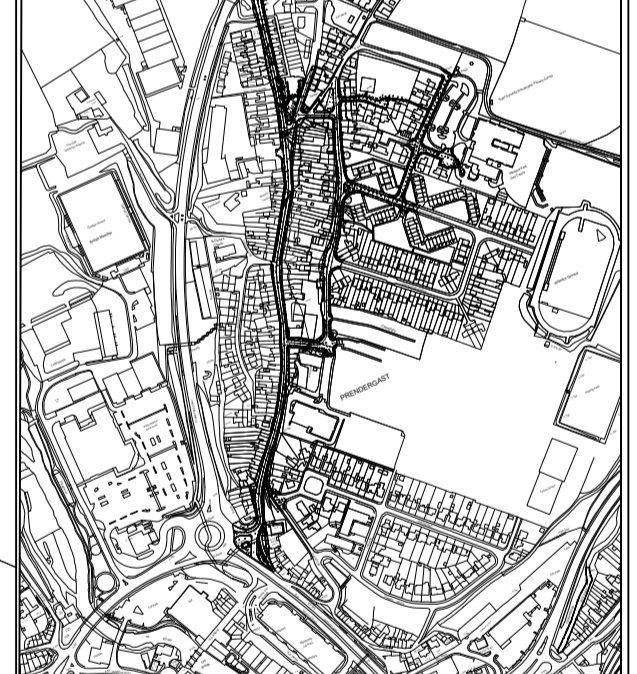

EXTRACT FROM ORDNANCE SURVEY SN1114

REV	DESCRIPTION	BY	DATE

PEMBROKESHIRE COUNTY COUNCIL
CYNGOR SIR PENFRO

Cyngor Sir Penfro, Neuddy Sir, HWLFFORDD, Sir Benfro SA61 1TP
 From: 01437 764551
 Pembroke County Council, County Hall, HAVERFORDWEST, Pembrokeshire, SA61 1TP
 Tel: 01437 764551
 www.pembrokeshire.gov.uk

PROJECT TITLE
PRENDERGAST DEVELOPMENT ONE WAY SYSTEM & SUP FACILITY

DRAWING TITLE
PUBLIC CONSULTATION INSERT G

SCALE AS SHOWN	DRAWN BY RM	RM	8/24
PROJECT PHASE F	CHECKED AP	AP	8/24
DRAWING No.		CA1870 F105	