


General Arrangement - Scale 1:100

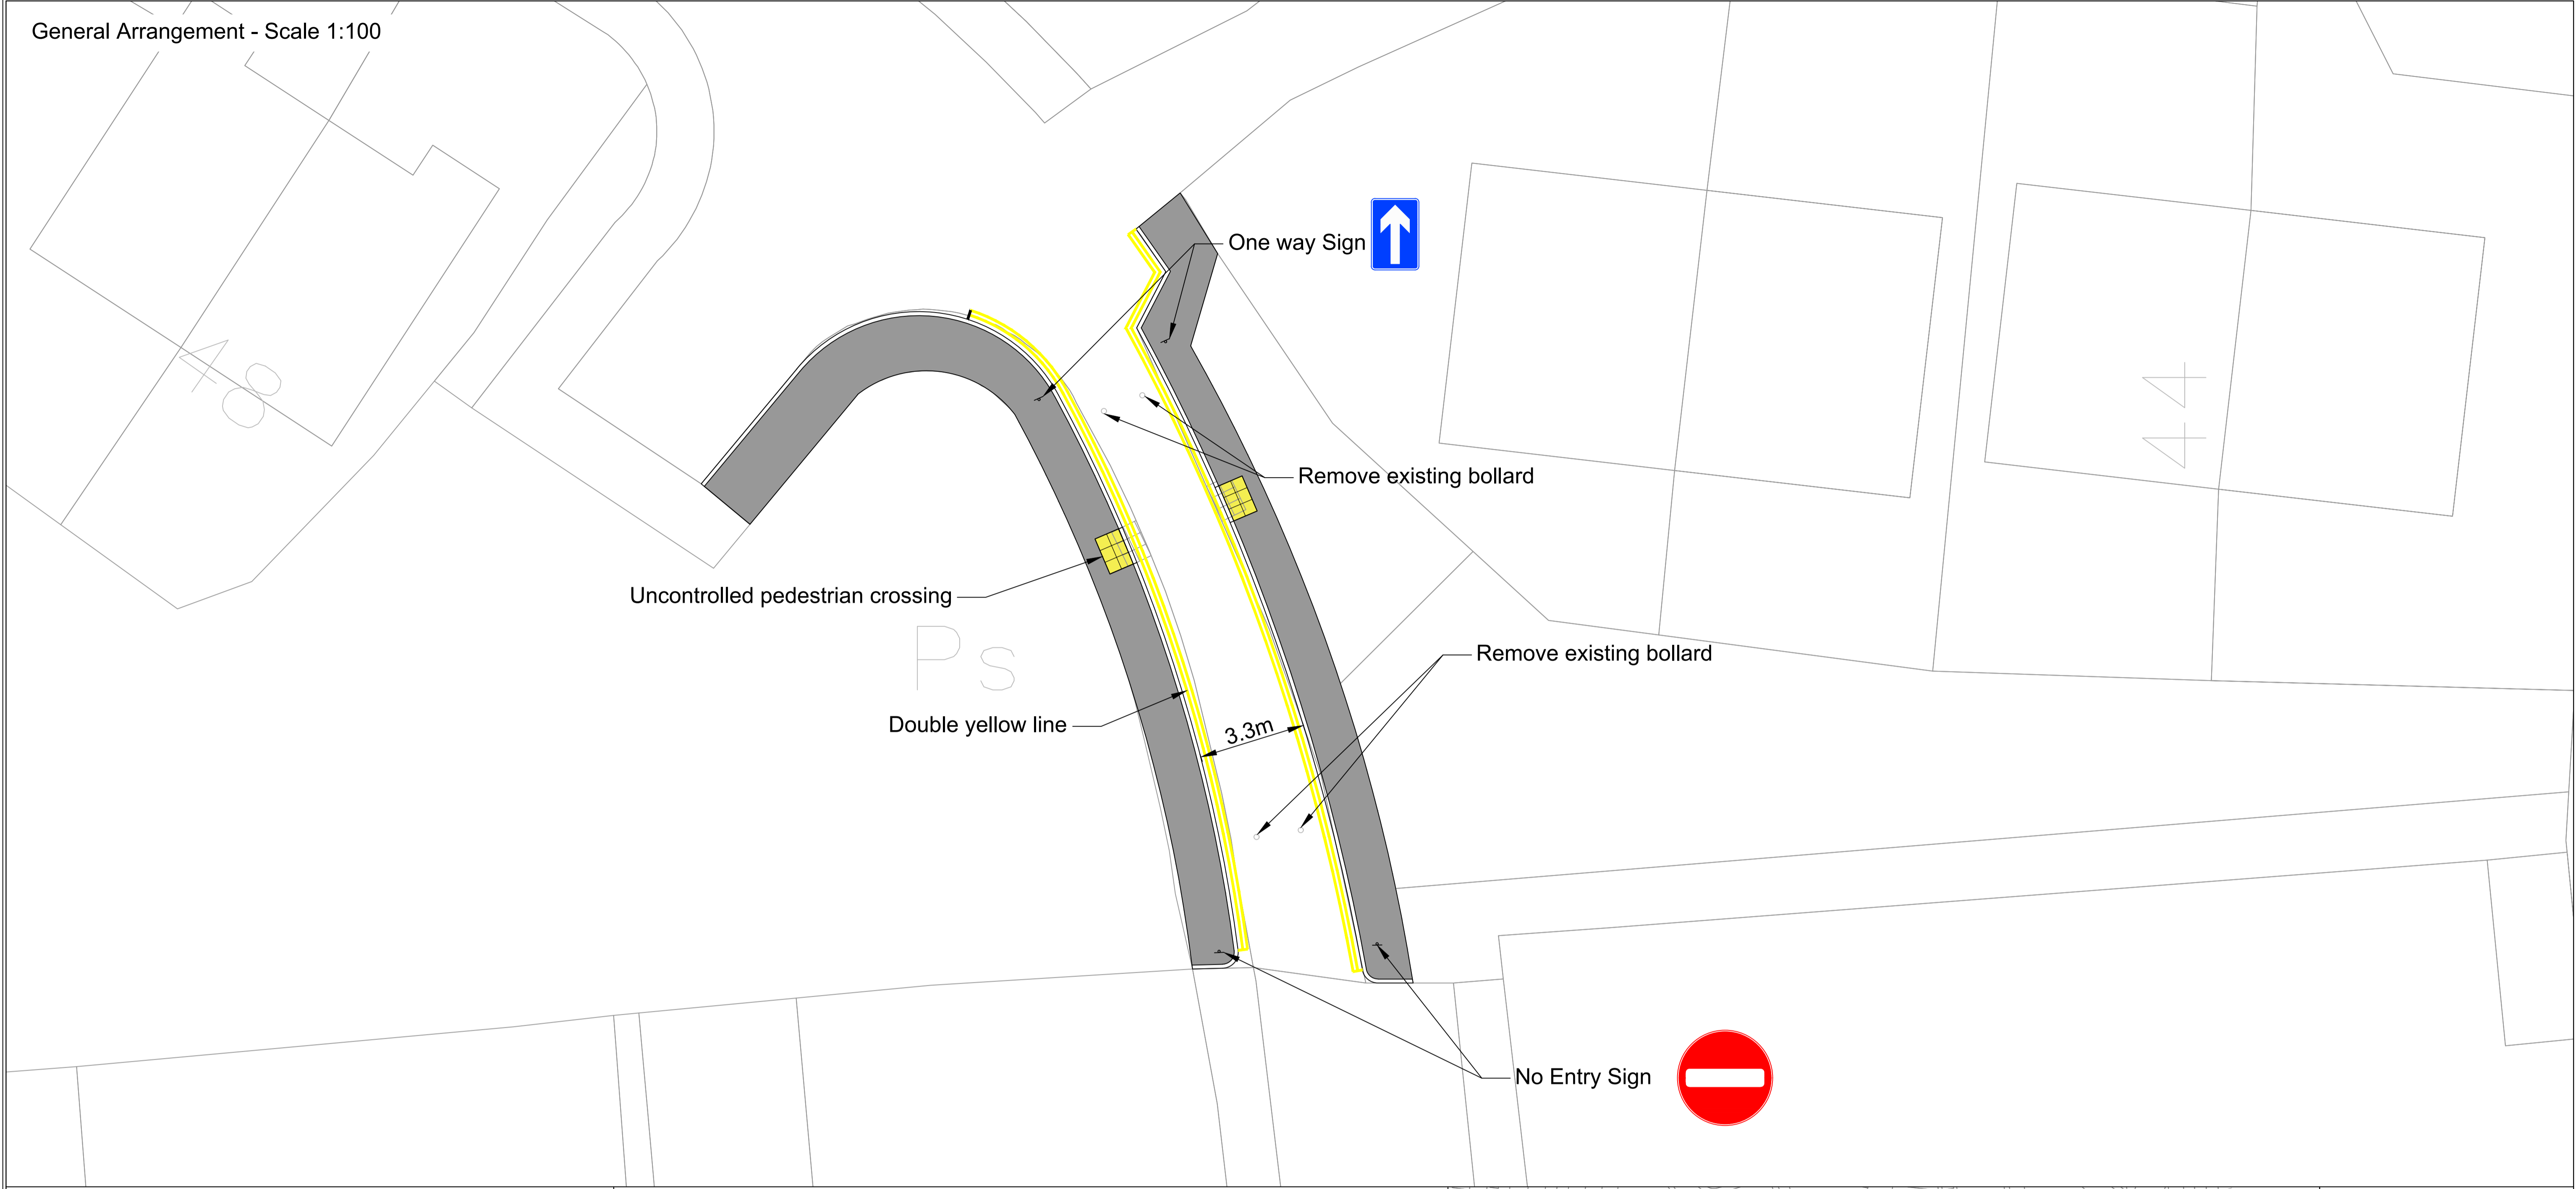

**Legend:**

- Proposed tarmac construction
- Proposed buff coloured tactile Paving

**Note:**

The information are for illustrative purpose only and subject to vary based on existing ground profile & conditions, ecology, drainage, utilities, land ownership etc.

All traffic signs are not to scale

**Description :**


- Remove existing bollard and allow one way traffic
- Widen existing road

**Advantage:**

- All traffic are allow to go through this section of road
- Improve connectivity within in the estate

**Disadvantage:**

- May be used as a shortcut

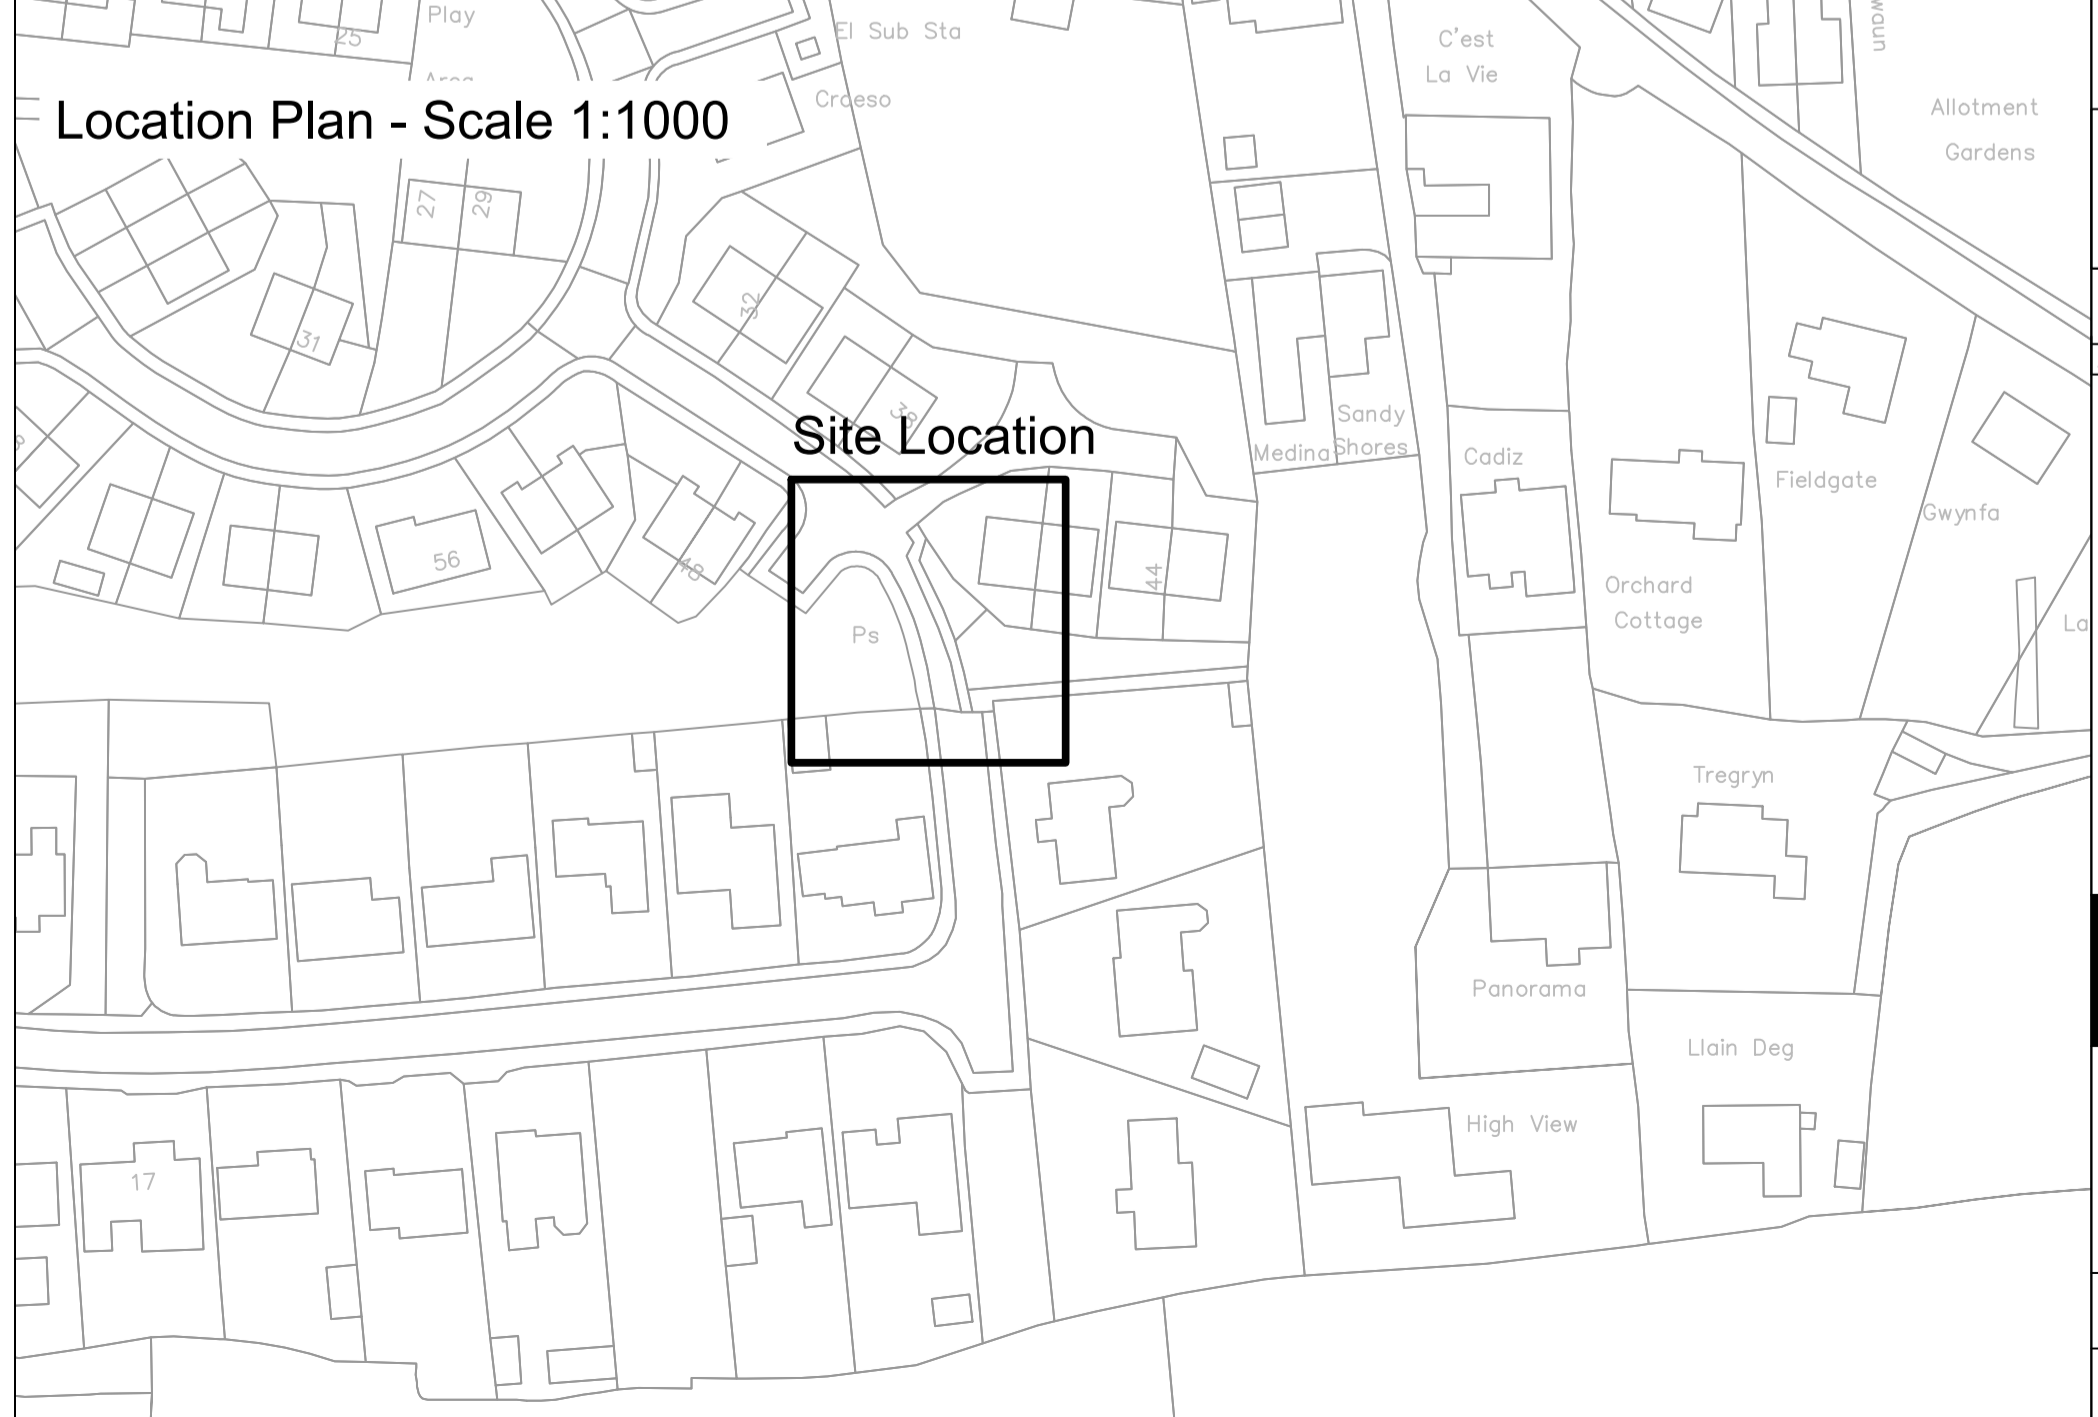

**EXTRACT FROM ORDNANCE SURVEY SM9636**

© Crown Copyright and database right 2012 Ordnance Survey 100023044. You are permitted to use this data (including any copyright material which is reproduced in the data) for non-commercial purposes only, provided you acknowledge Ordnance Survey as the source and do not distribute or make available for distribution to any third party any copy of the data or any material derived from it.

REV	DESCRIPTION	BY	DATE

**PEMBROKESHIRE COUNTY COUNCIL**  
CYNGOR SIR PENFRO

Cyngor Sir Penfro, Neudd y Sir, HWLFFORDD, Sir Benfro. SA61 1TP  
Pembrokeshire County Council, County Hall, HAVERFORDWEST, Pembrokeshire. SA61 1TP

Ffon: 01437 764551 Tel: 01437 764551  
www.pembrokeshire.gov.uk

**PROJECT TITLE**  
BUS PRIORITY PENWALLIS

**DRAWING TITLE**  
HEOL CARADOG OPTION 1 ONEWAY SYSTEM

SCALE	AS SHOWN	BY	DATE
AS SHOWN	A1	BW	09/24

PROJECT PHASE	DRAWING No.	CHECKED	DRAWING No.
FEASIBILITY	CA18037 F201		